


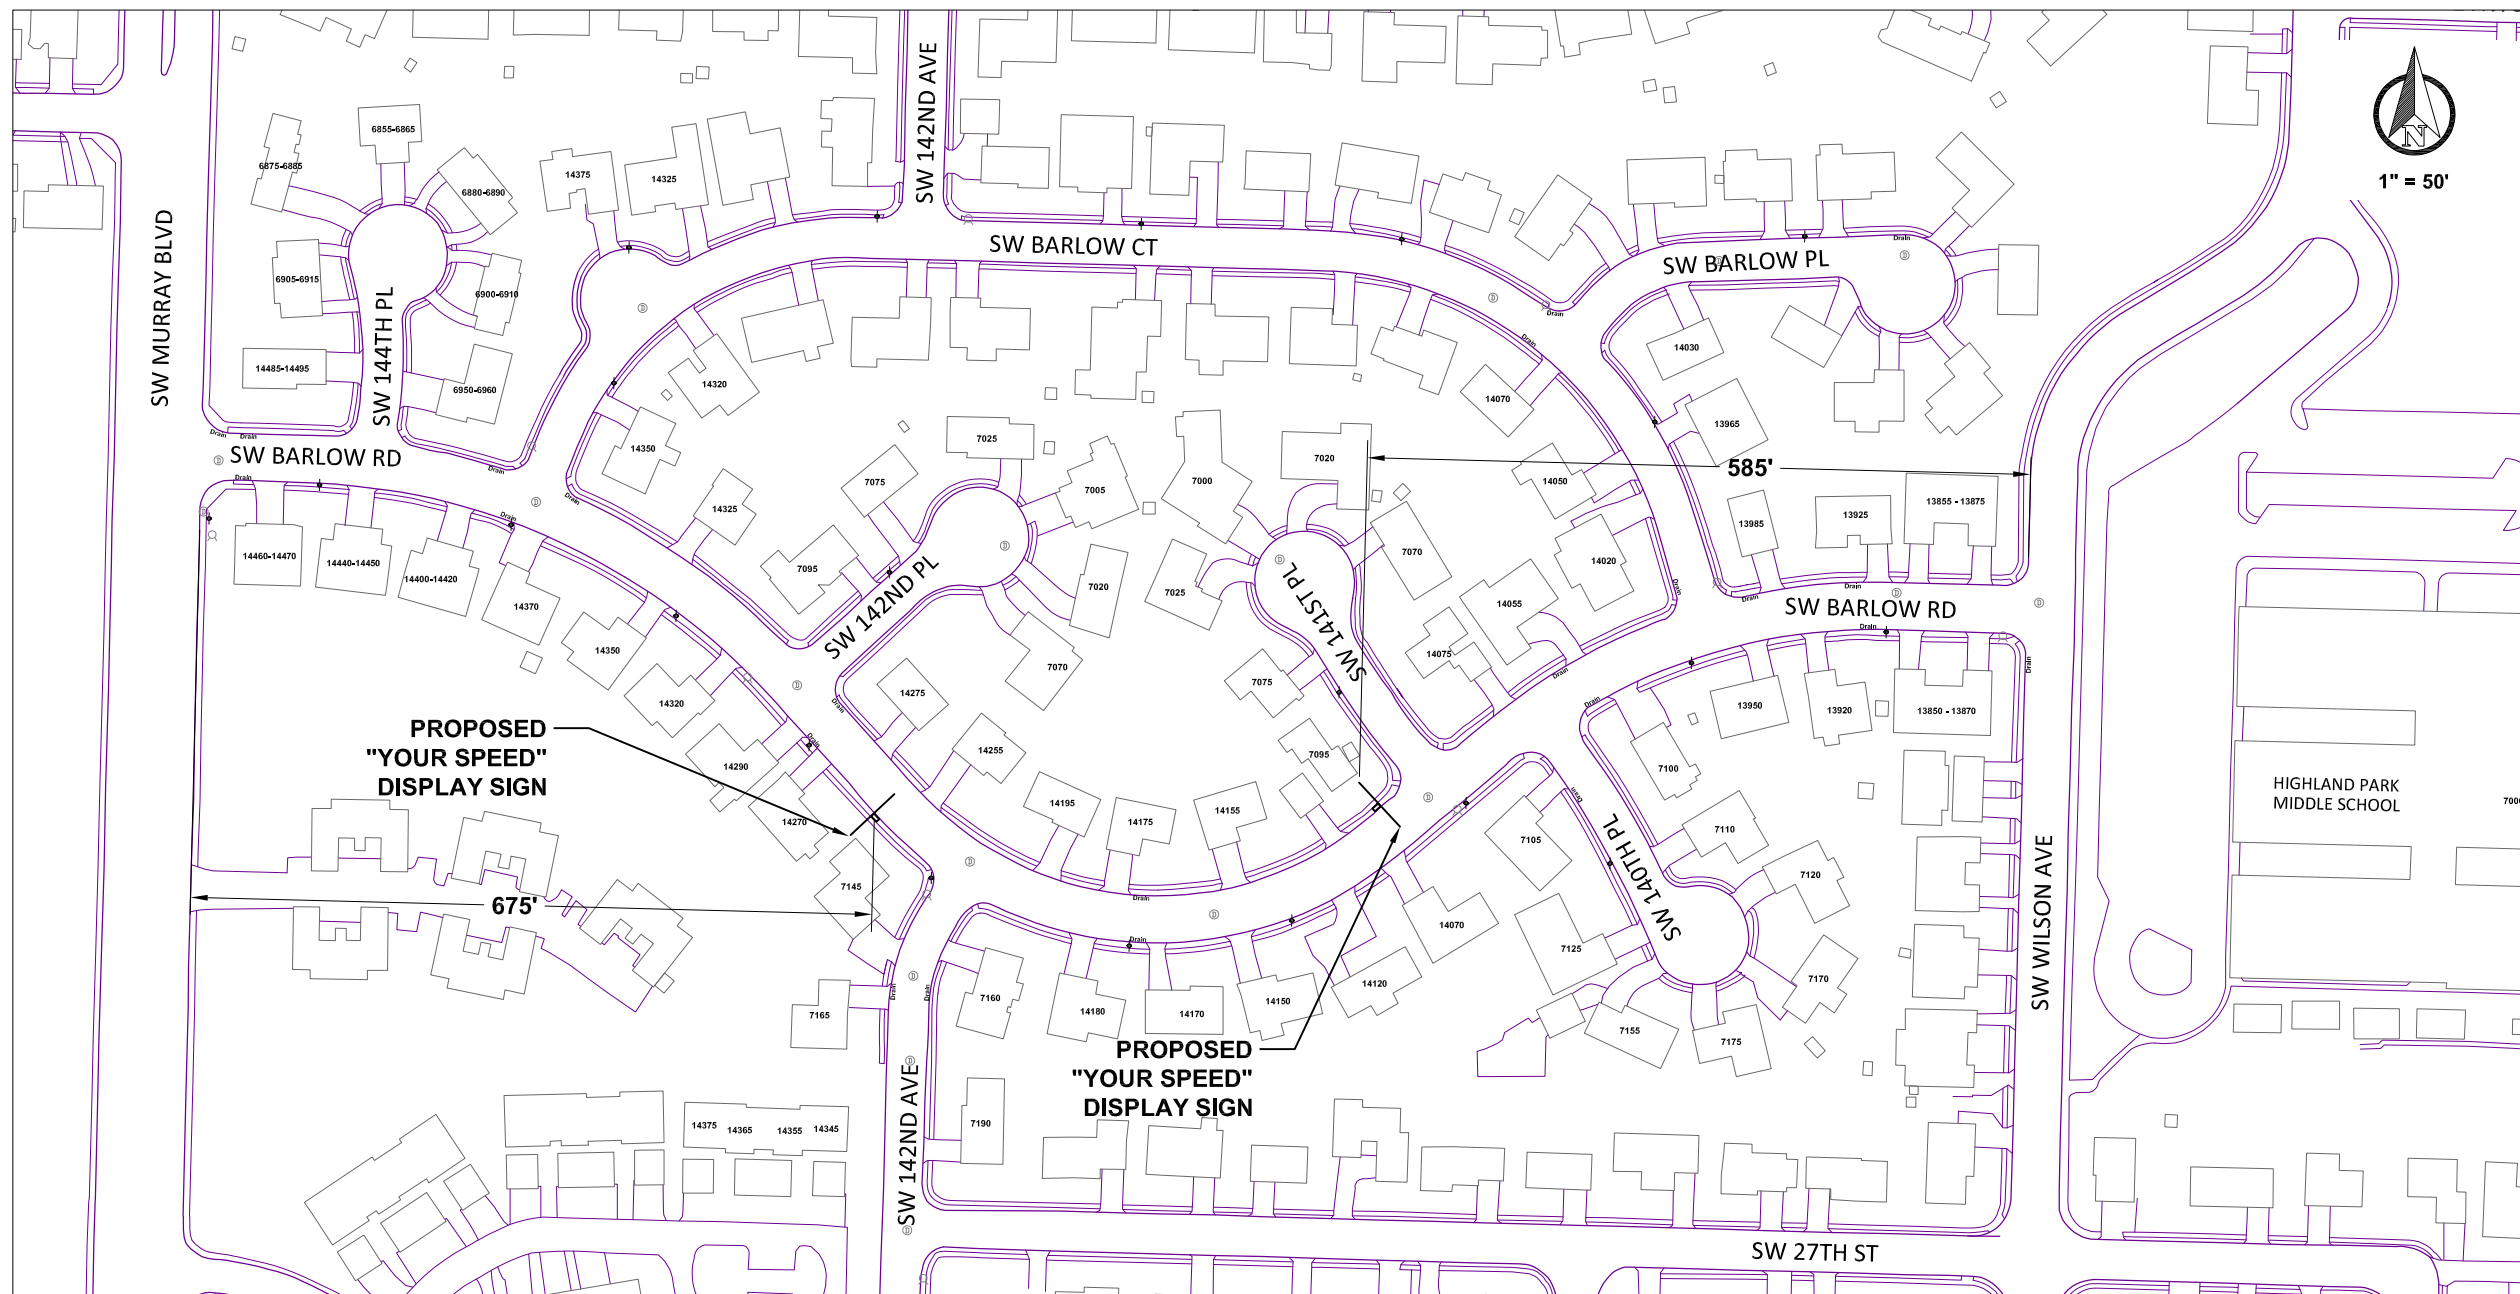

1" = 50'



LEGEND

Drain




Stormdrain

Fire Hydrant

Manhole

Power Pole/
Luminaire

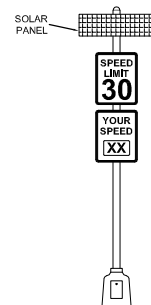

"YOUR SPEED" DISPLAY SIGN
Not to Scale

SW BARLOW ROAD

TRAFFIC CALMING

OPTION B

DESIGNED BY: TC
DRAWN BY: GO
CHECKED BY: TC
APPROVED BY: TC
PROJECT NO:
DATE: 3/5/2020