


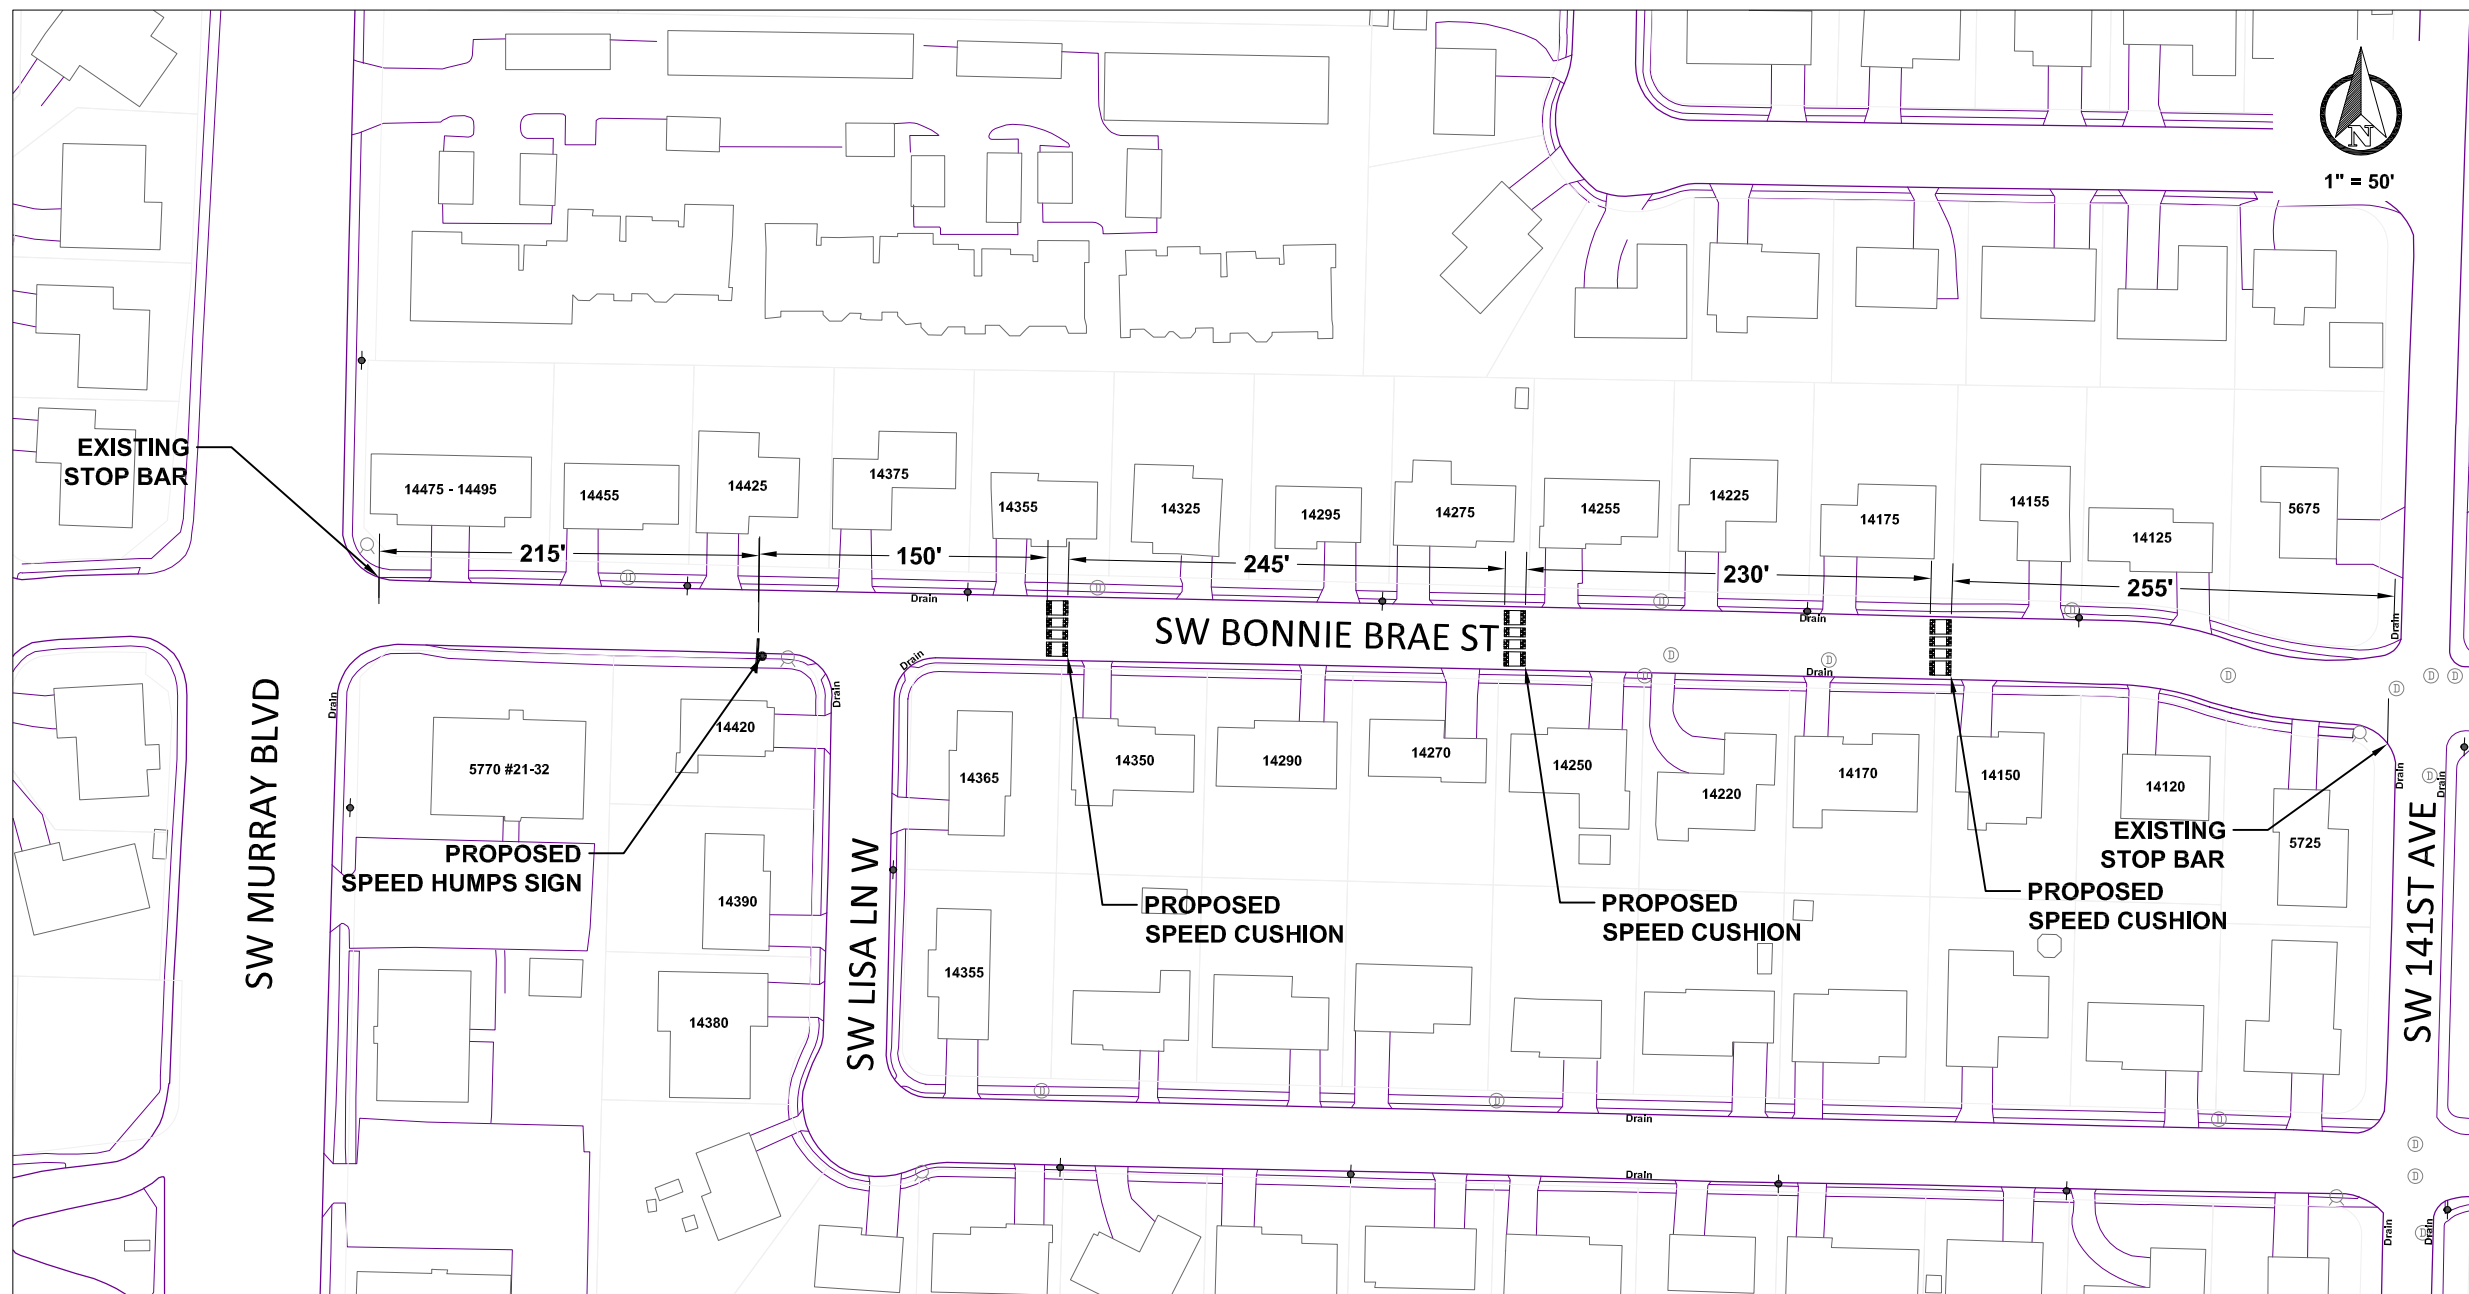

1" = 50'



MATCHLINE  
SHEET\_2




30"x30"

NEXT  
1/2 MILE

24"x18"

**"SPEED HUMPS" SIGN - DETAIL**  
Not to Scale

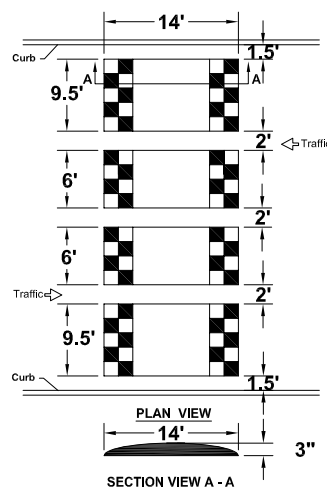

**SPEED CUSHION DETAIL**

40' STREET WIDTH

Not to Scale

# LEGEND

Drain



Stormdrain

Fire Hydrant

Manhole

Power Pole/  
Luminaire

SW BONNIE BRAE STREET

TRAFFIC CALMING

OPTION A

DESIGNED BY: TC  
DRAWN BY: GO  
CHECKED BY: TC  
APPROVED BY: TC  
PROJECT NO:  
DATE: 3/19/2020