


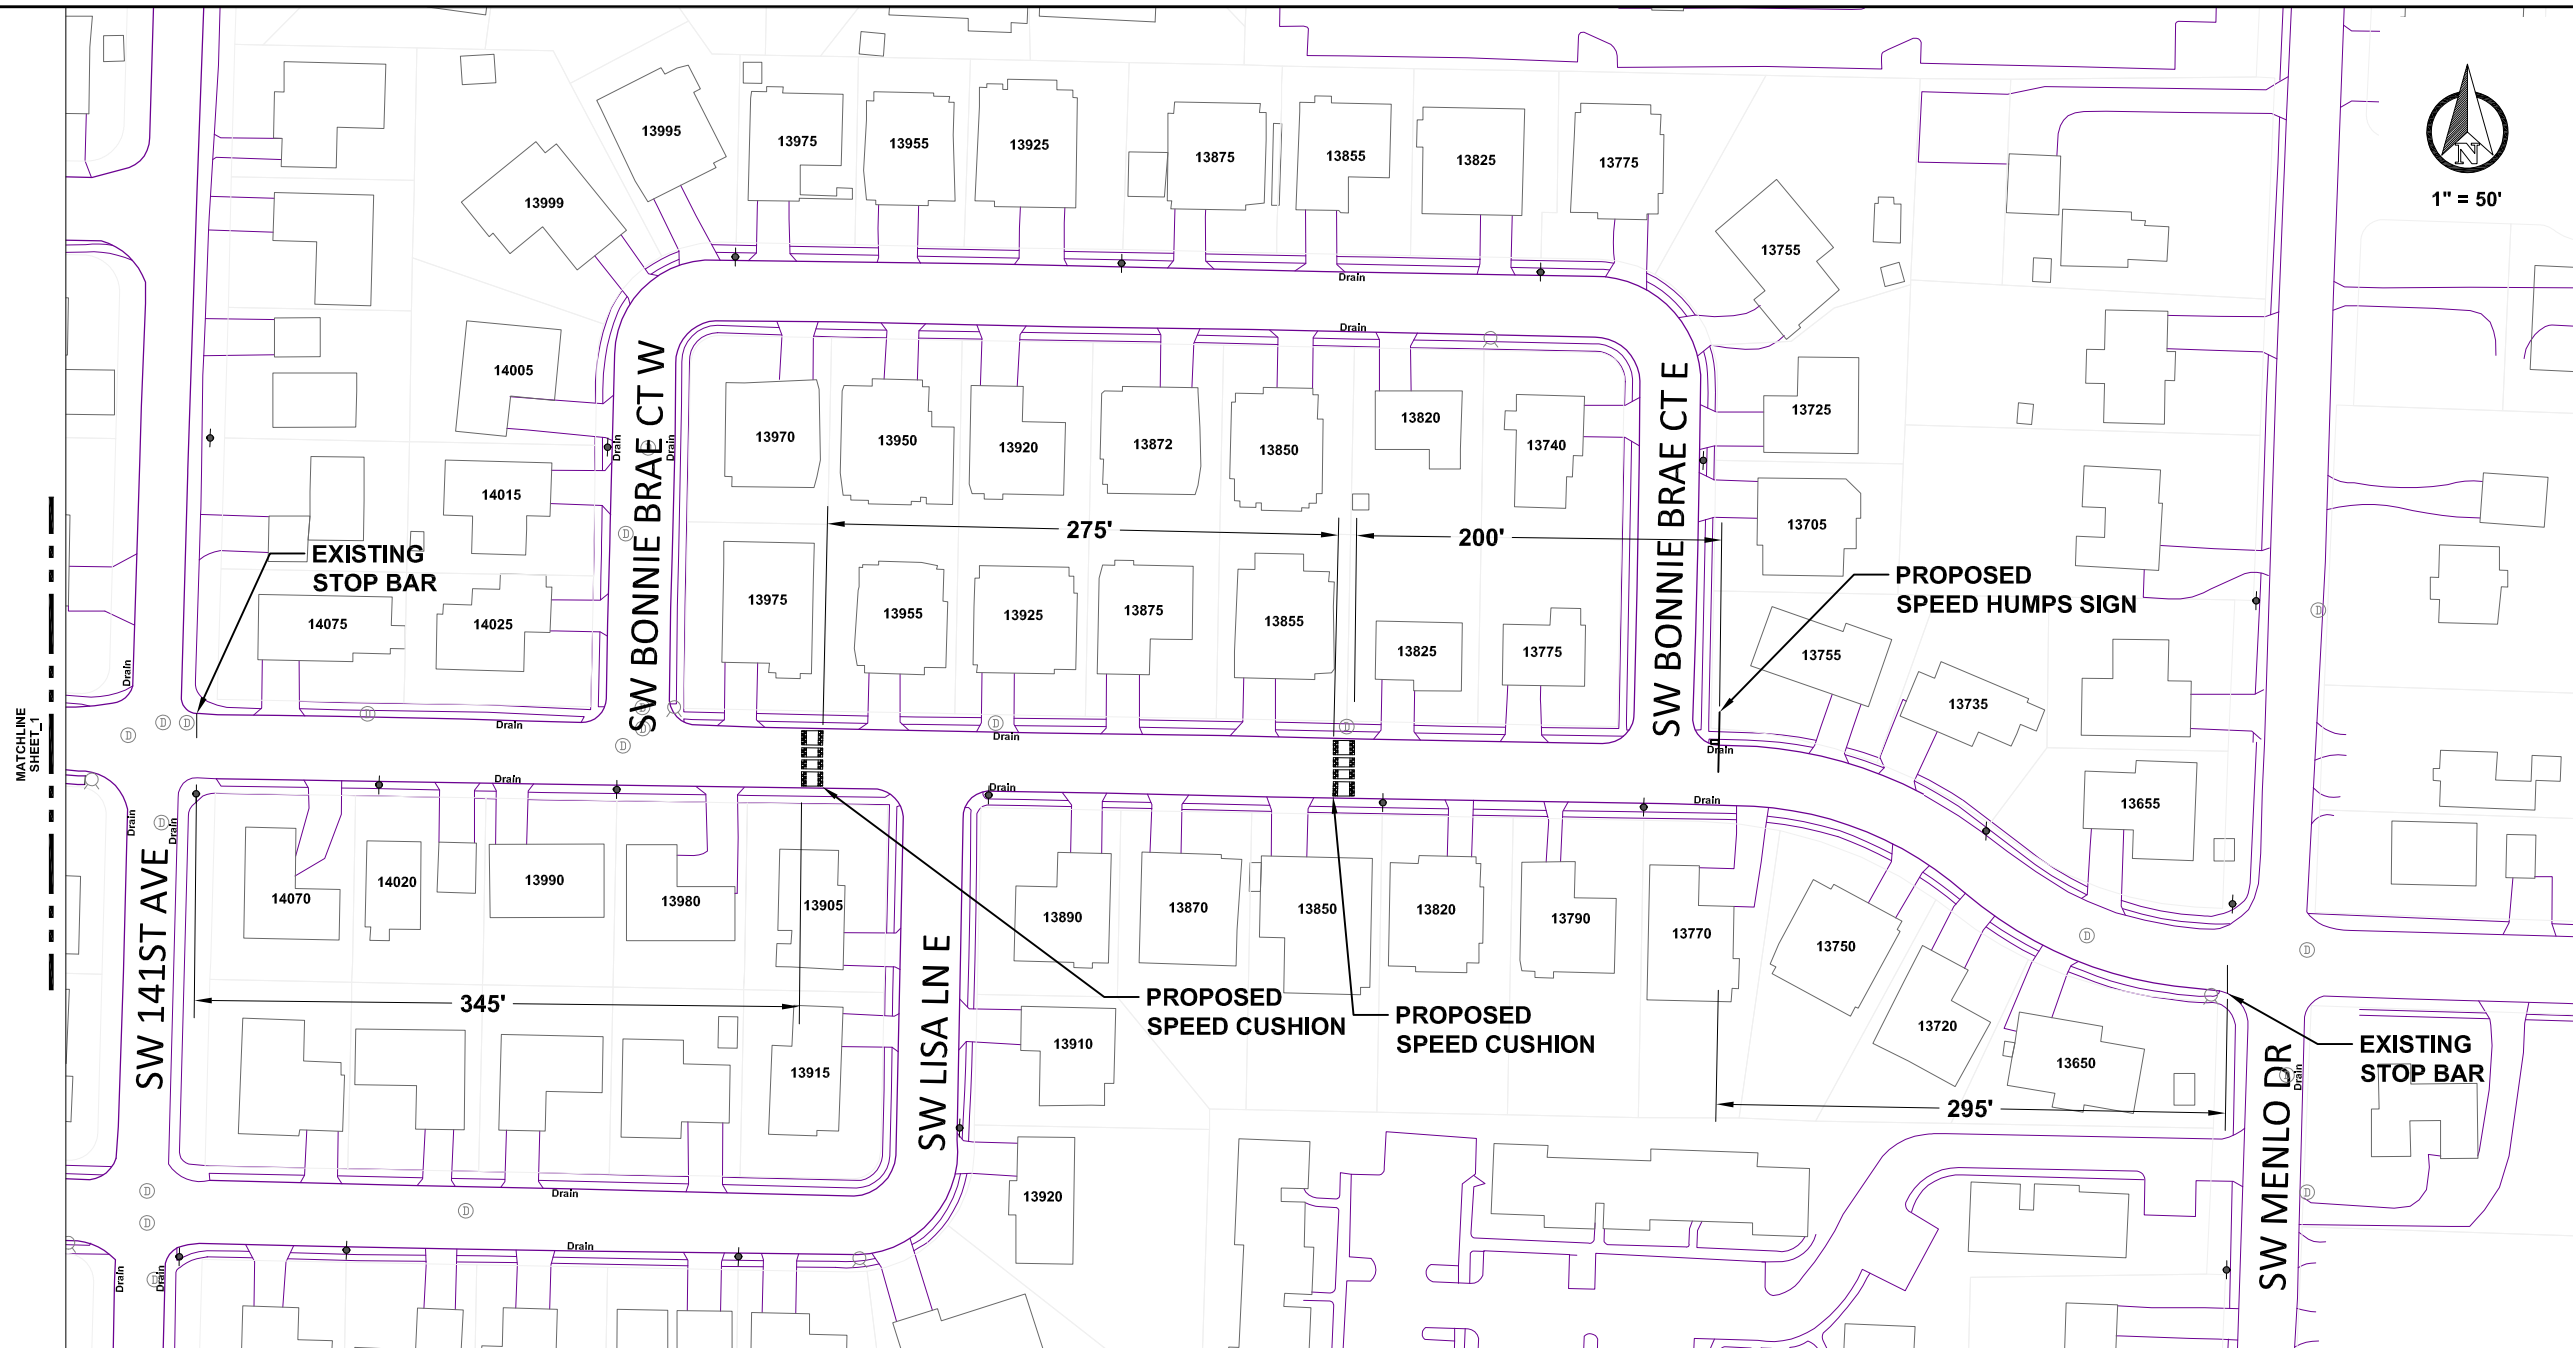

1" = 50'



SW BONNIE BRAE STREET

TRAFFIC CALMING

OPTION A


LEGEND

- | | | | |
|--------------|--|----------------------------------|--|
| Drain | | Stormdrain | |
| | | Fire Hydrant | |
| | | Manhole | |
| | | Power Pole/
Luminaire | |



30"x30"
NEXT
1/2 MILE
24"x18"

"SPEED HUMPS" SIGN - DETAIL
Not to Scale

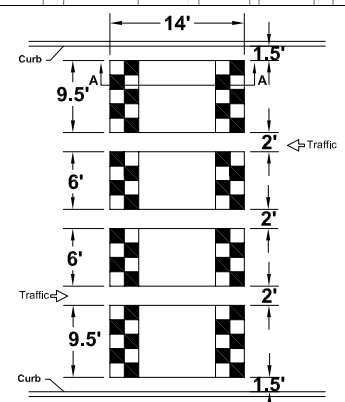

PLAN VIEW
SECTION VIEW A - A
SPEED CUSHION DETAIL
40' STREET WIDTH
Not to Scale